


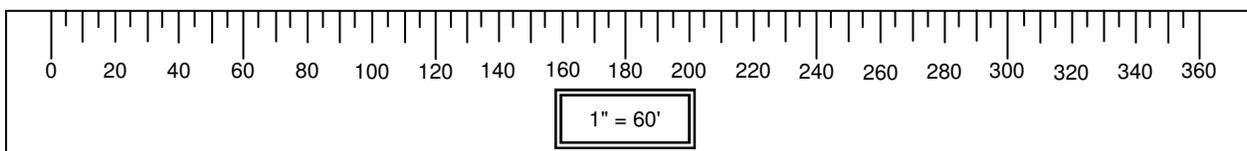


# Drawing Zoning Site Plans for Signs



- For those who choose to hire an outside source, a Zoning Site Plan for Signs may be drawn professionally by the sign company handling the design and installation of your sign or a Registered Land Surveyor or other persons with professional drafting means.
- Projects that don't require professional services can be drawn by the property owner or builder, etc.
- Zoning Site Plans for Signs are not required to be drawn professionally. They may be drawn by hand using a pencil, scale or ruler and a straight edge (such as a ruler). Scales of 1" = 20', 1" = 40' and 1" = 60' are provided below. Simply print this page and cut out the scale that you wish to work with.
- Grid paper may be purchased at your local office supply store or you may print the following page and use it as grid paper.
- If you have an extra copy of your property plat, you may use that to draw the proposed activity and other Site Plan Requirements as long as it is of a scale as described on the back side of the Application for Sign Review (separate handout).
- Whether drawn professionally or by hand, all Zoning Site Plans for Signs must meet the Site Plan Requirements as shown on the *APPLICATION FOR SIGN REVIEW* and must be submitted in conjunction with the application. We can not accept faxed versions of site plans since the fax transmission will not hold the original scale.
- Sample site plans are provided on the following pages as a guide as you prepare your own sign site plan.

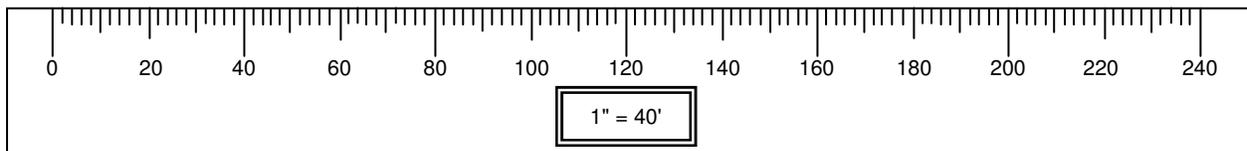

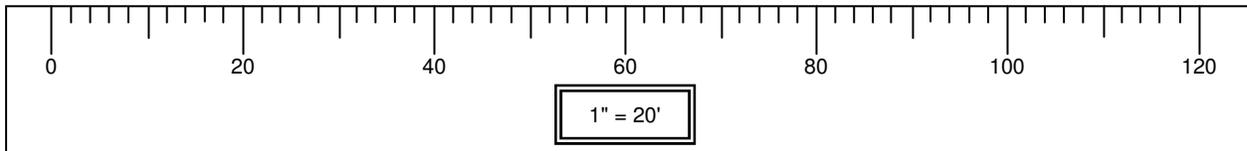


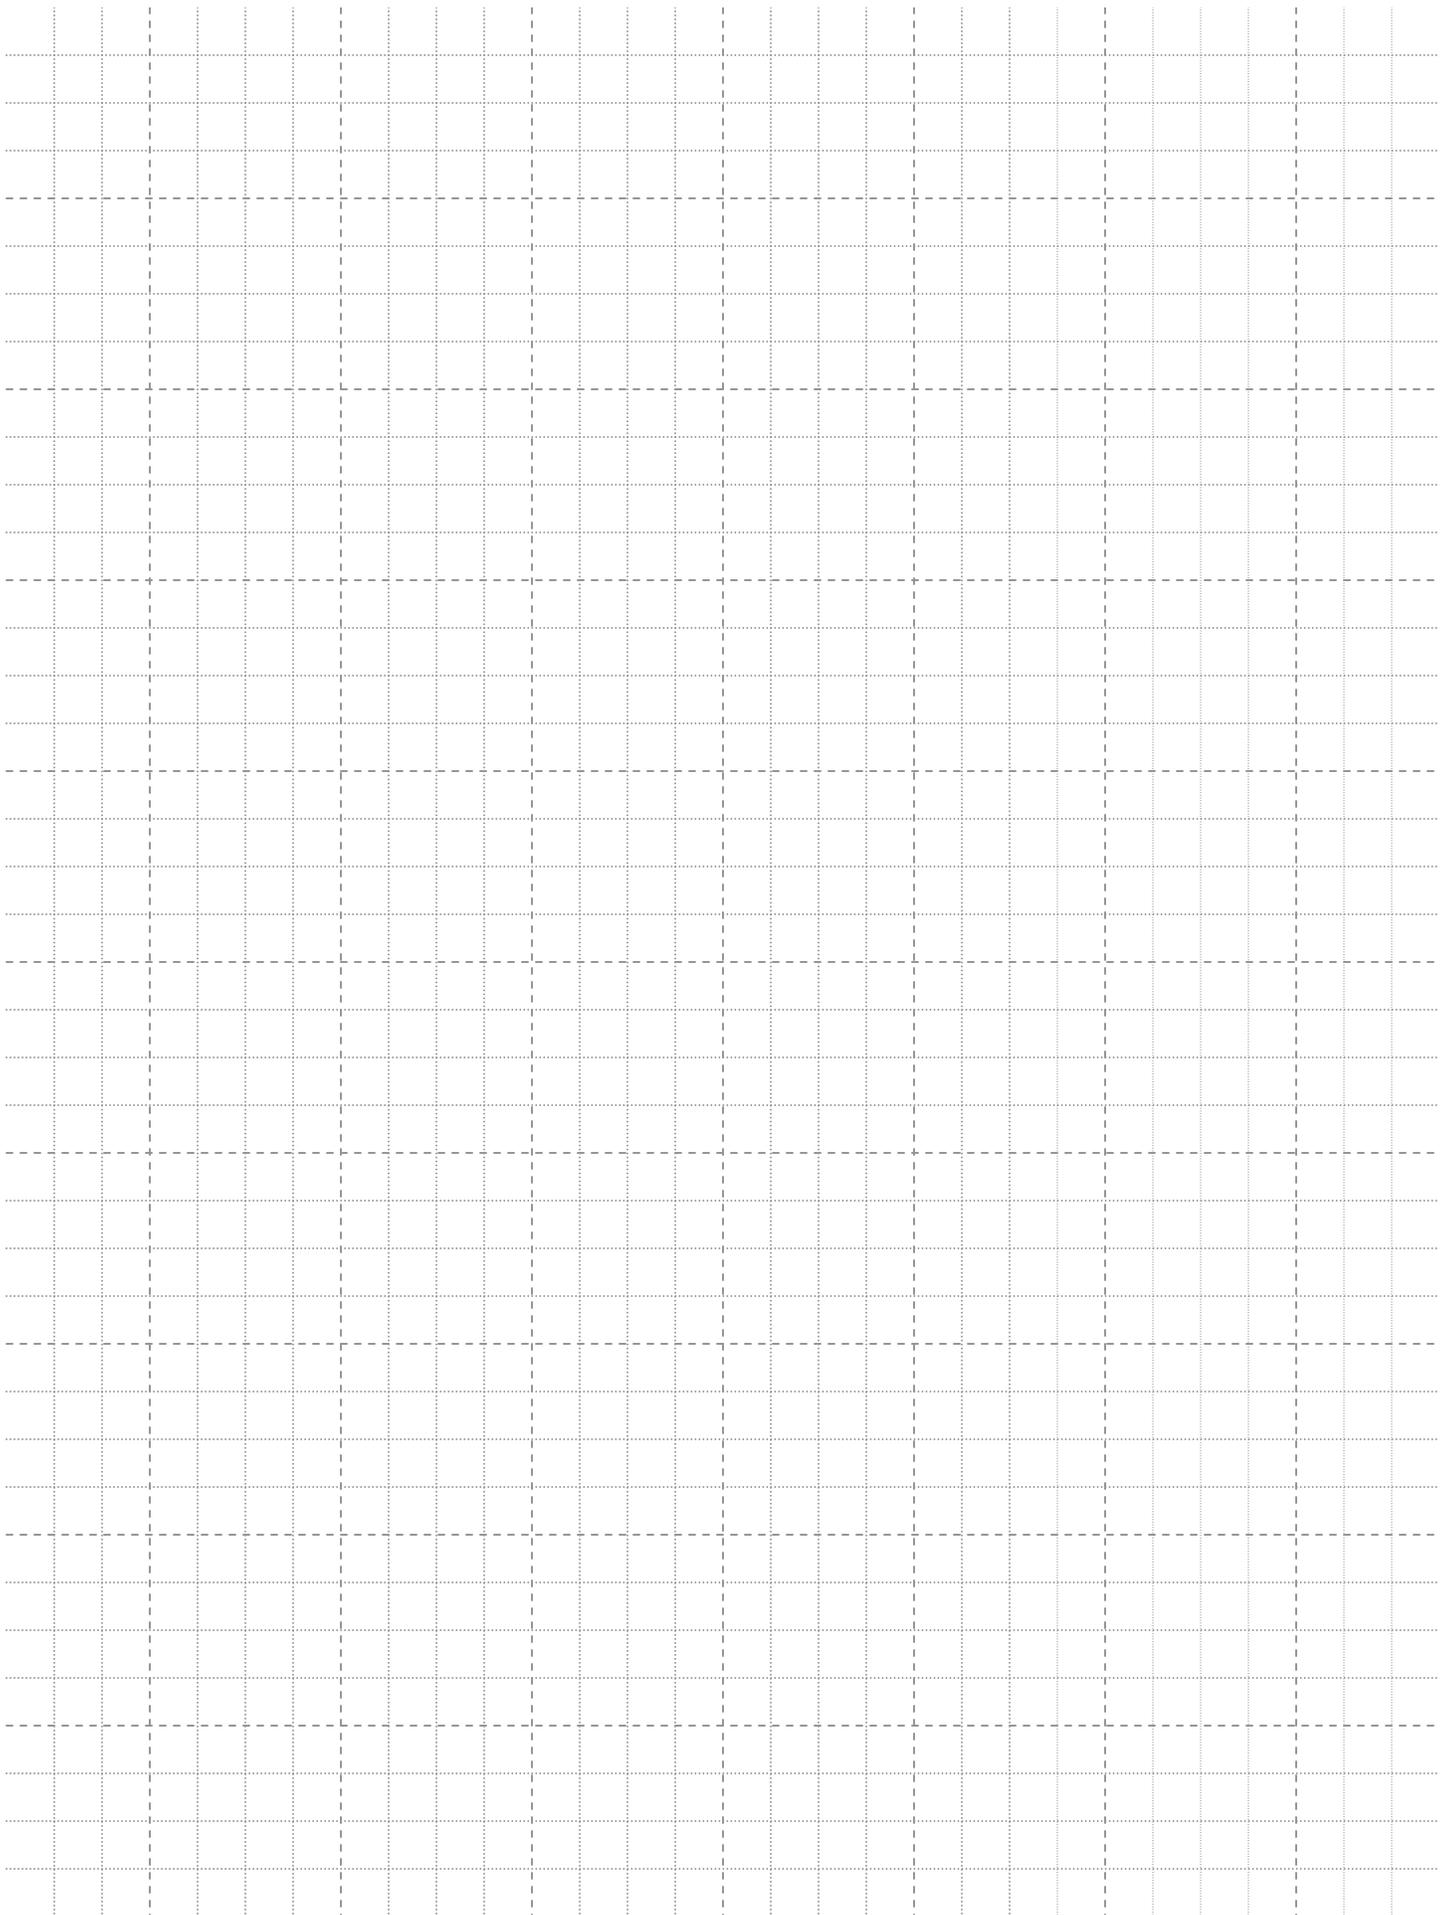

**SAMPLE**

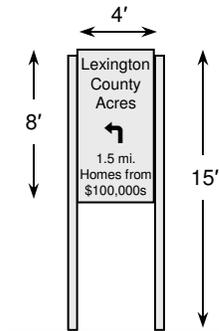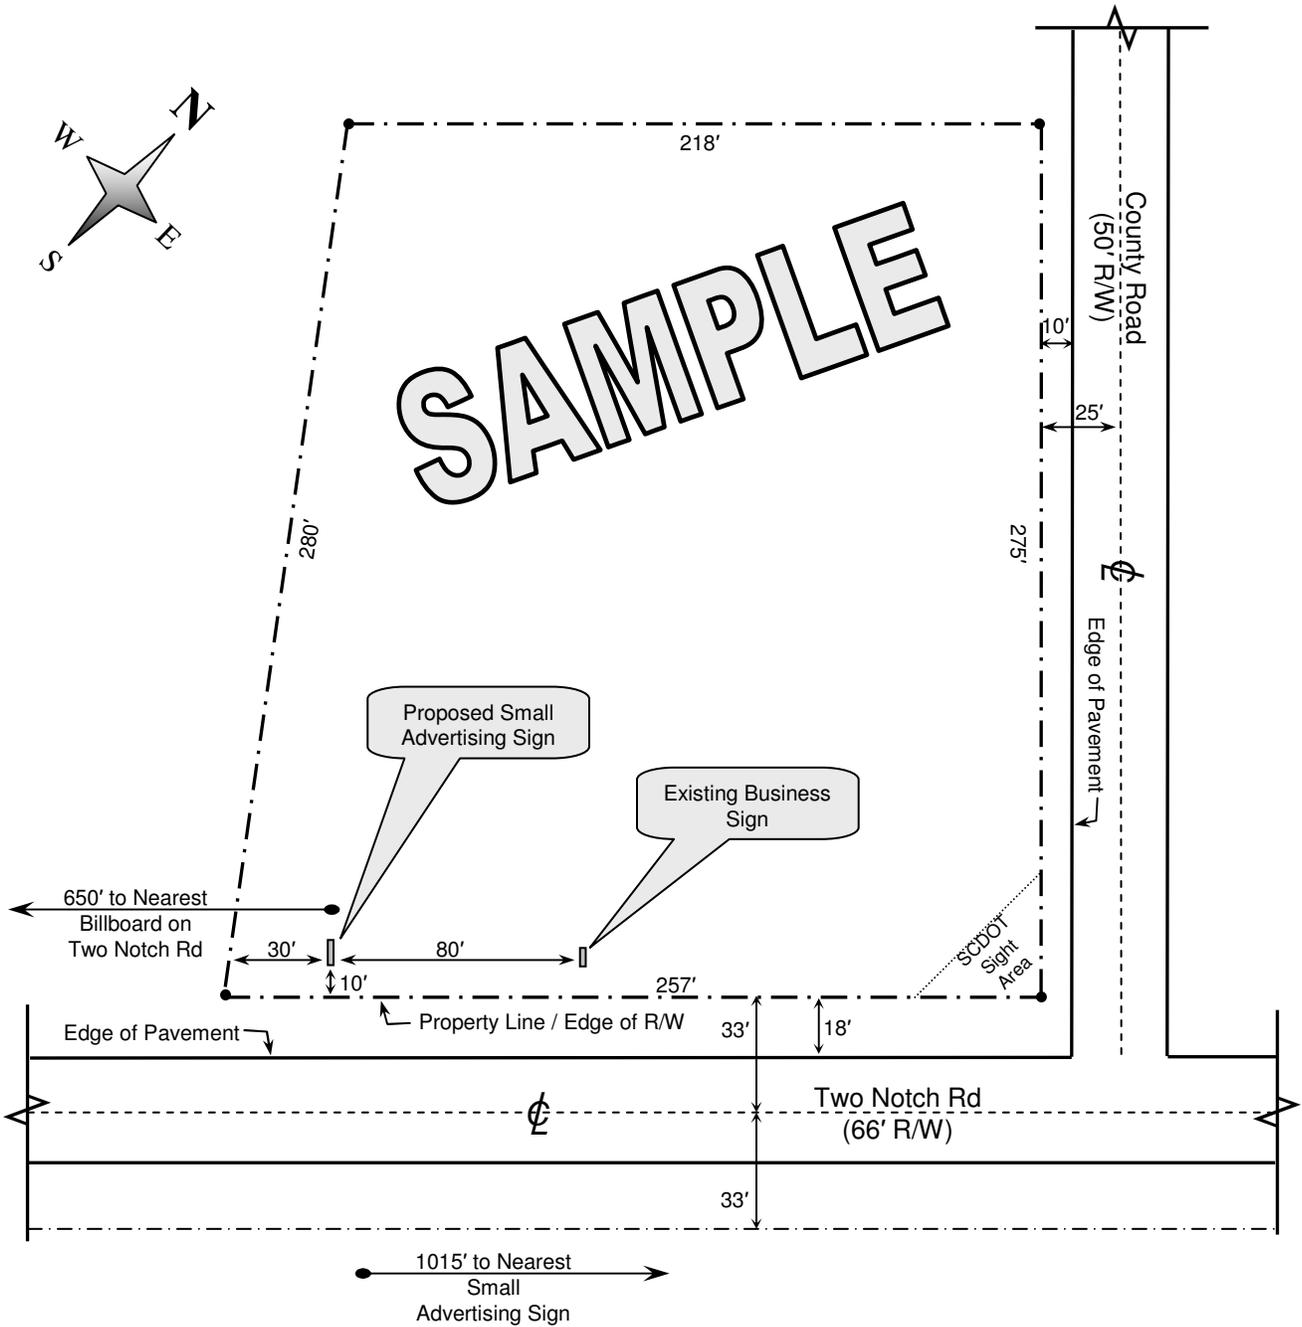

**SIGN ILLUSTRATION**  
Scale: 1" = 10'

 

Scale: 1"=60'

**ZONING SITE PLAN - SIGN**

**PROJECT NAME**  
**ADDRESS**  
**CITY, STATE, ZIP CODE**

ZONING SITE PLAN - SIGN

TMS # 00000-00-00

APPLICANT:

OWNER:

SCALE: 1" = 60'

